

66TH STREET

APPROX. LOCATION OF PROPERTY LINE

AREA OF EXISTING
RETAINING WALL/
SIDEWALK

AREA OF EXISTING
DRIVEWAY



SITE PLAN
SCALE: 1/16"=1'-0"

37'4"

81'-8 1/8"

10'8"

12'9"

AREA OF
ADDITION

12'-9"

92'-1 5/8"

37'-1 1/4"

AREA OF
EXISTING
HOUSE

AREA OF
DECK

15'-2"

12'9"

6'7"

4'7"

4'5"

8'5"

7'6"

3'0"

1'6"

8'5"

17'-2"


29'10"

28'3"


9'

GALWAY DRIVE

APPROX. LOCATION OF PROPERTY LINE

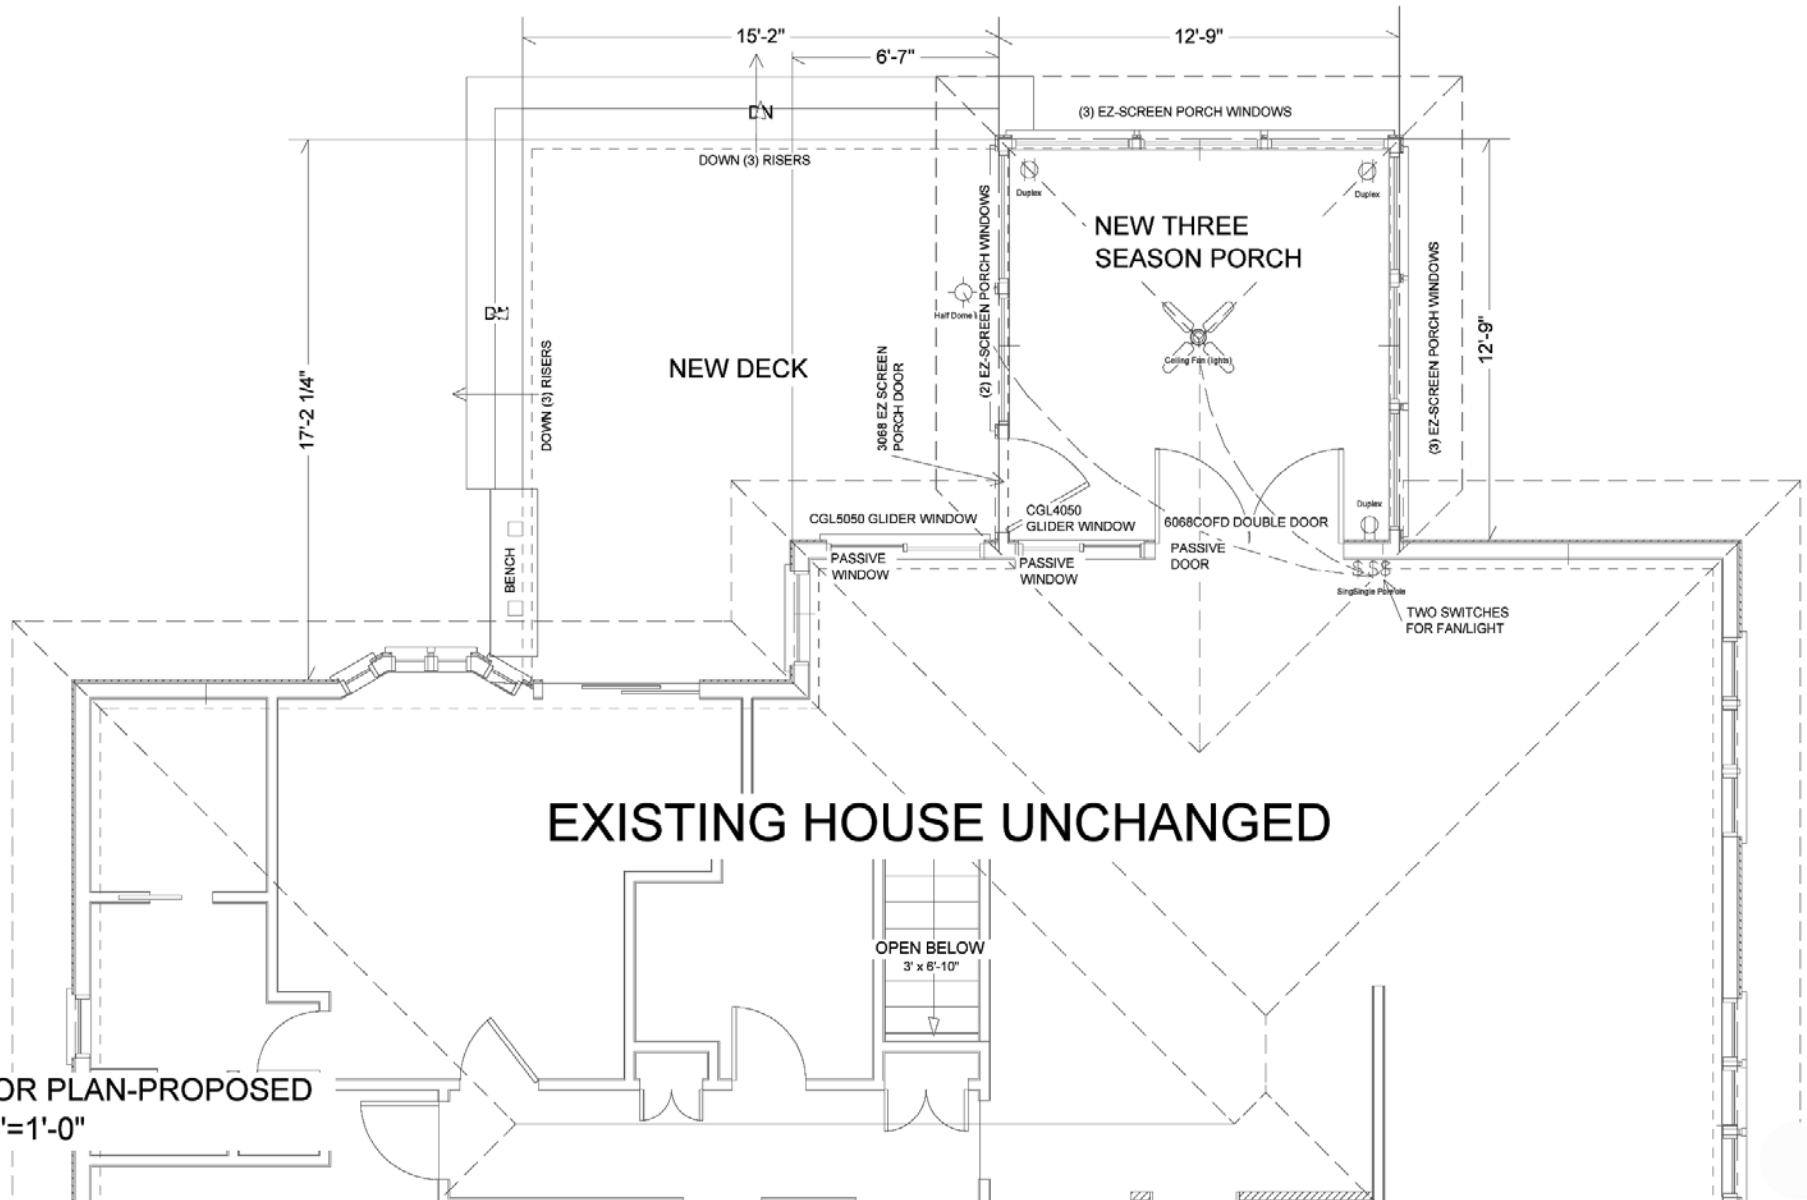


FIRST FLOOR PLAN-PROPOSED
SCALE: 1/4"=1'-0"

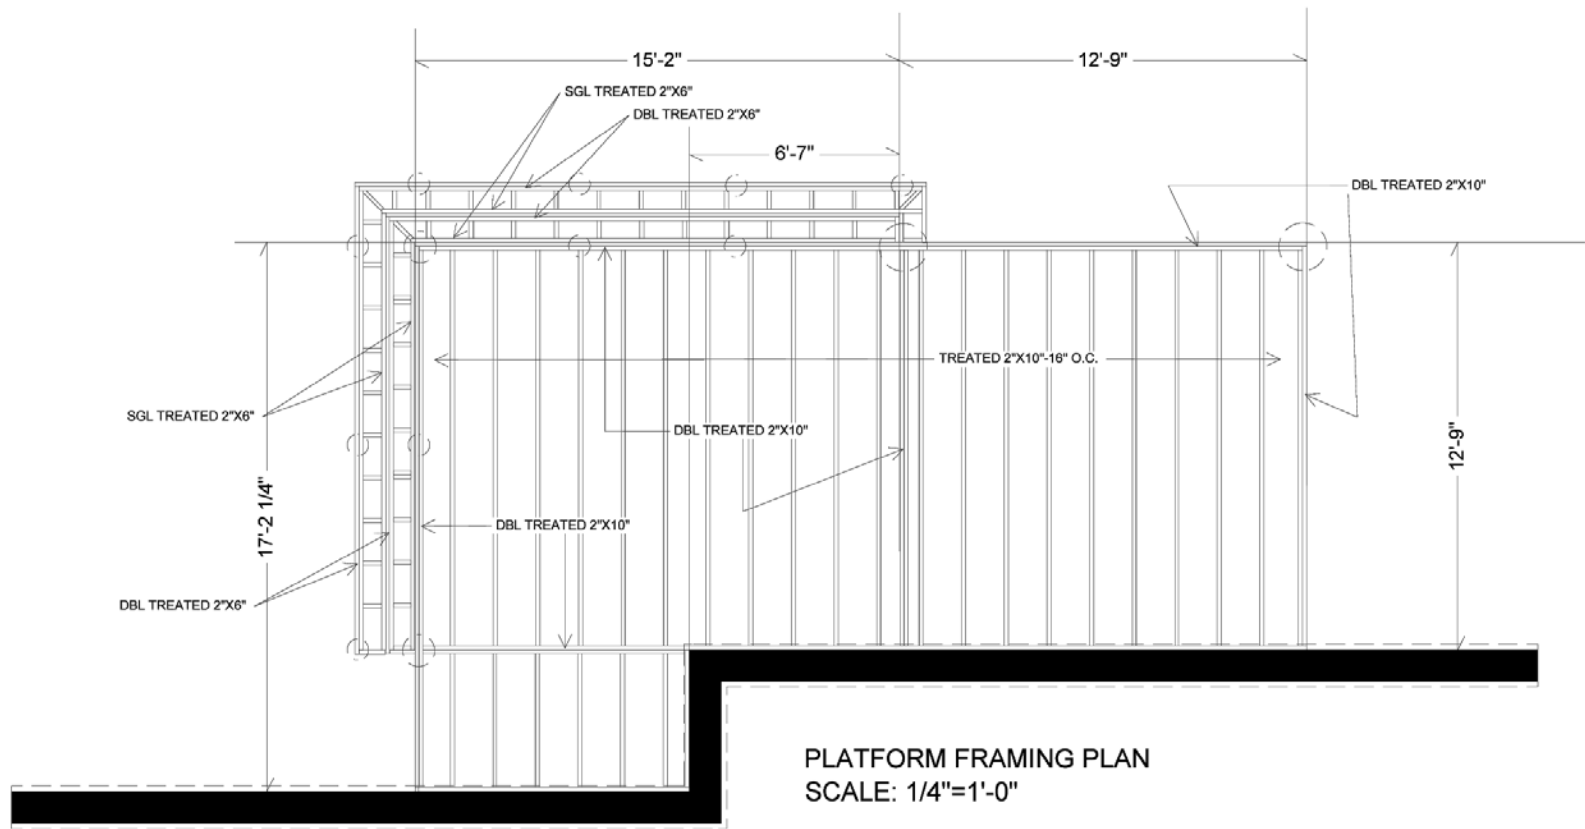

PLATFORM FRAMING PLAN
 SCALE: 1/4"=1'-0"

PLATFORM FRAMING PLAN
 SCALE: 1/4"=1'-0"

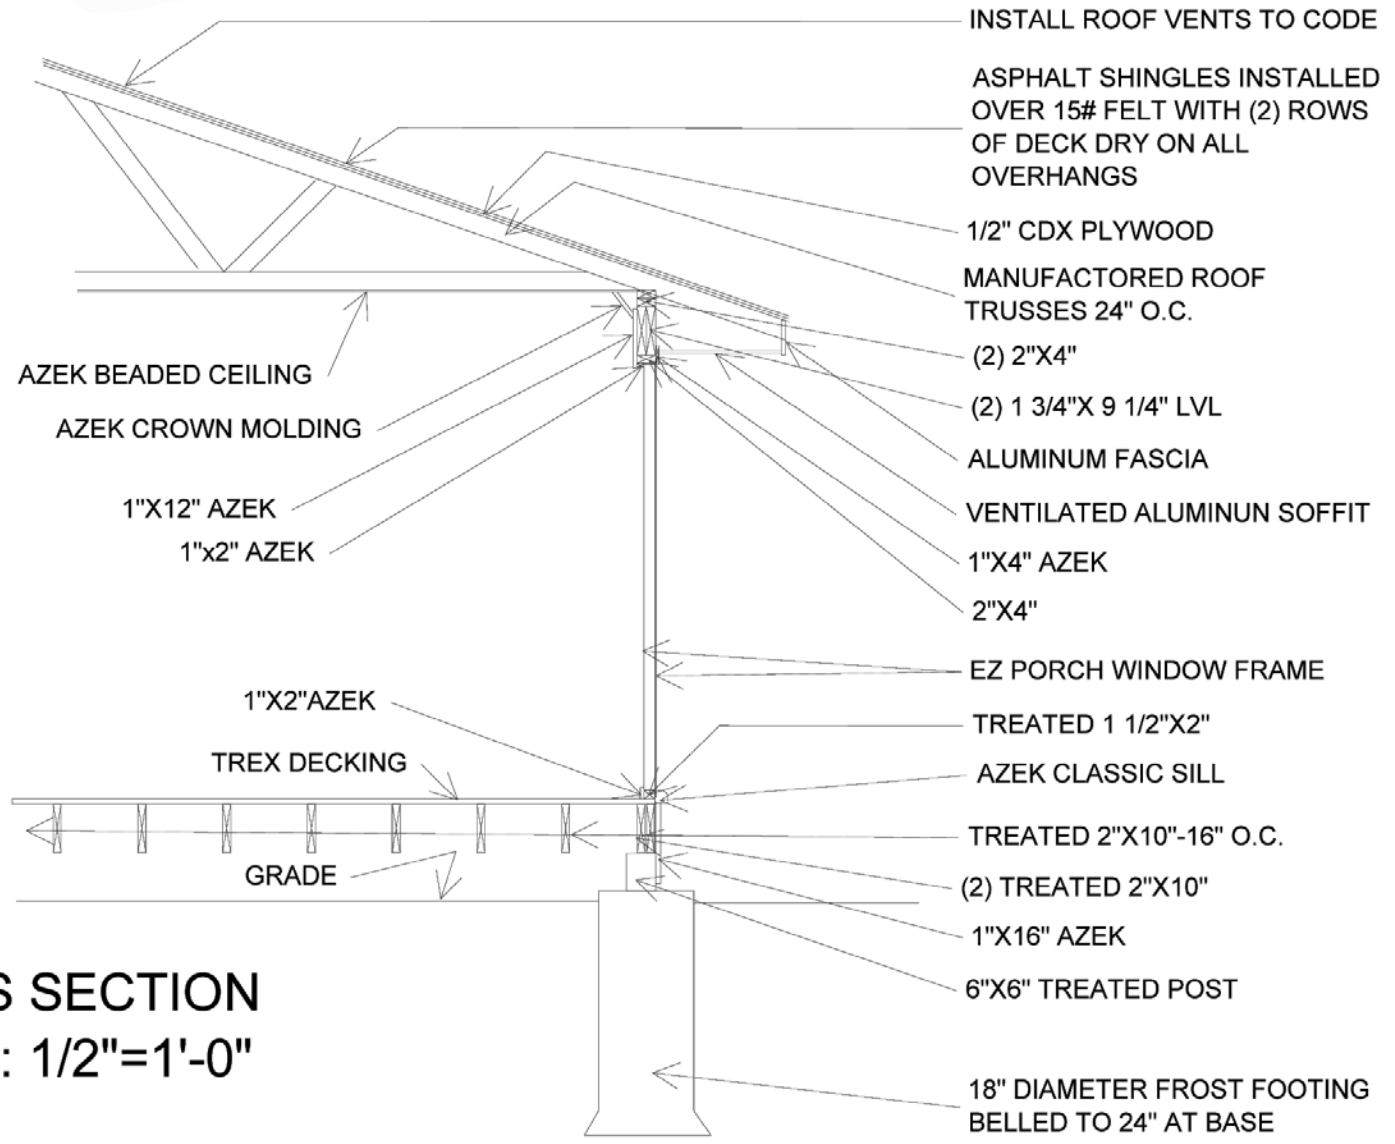

CROSS SECTION
SCALE: 1/2"=1'-0"

CROSS SECTION
 SCALE: 1/2"=1'-0"