


Coolidge Ave

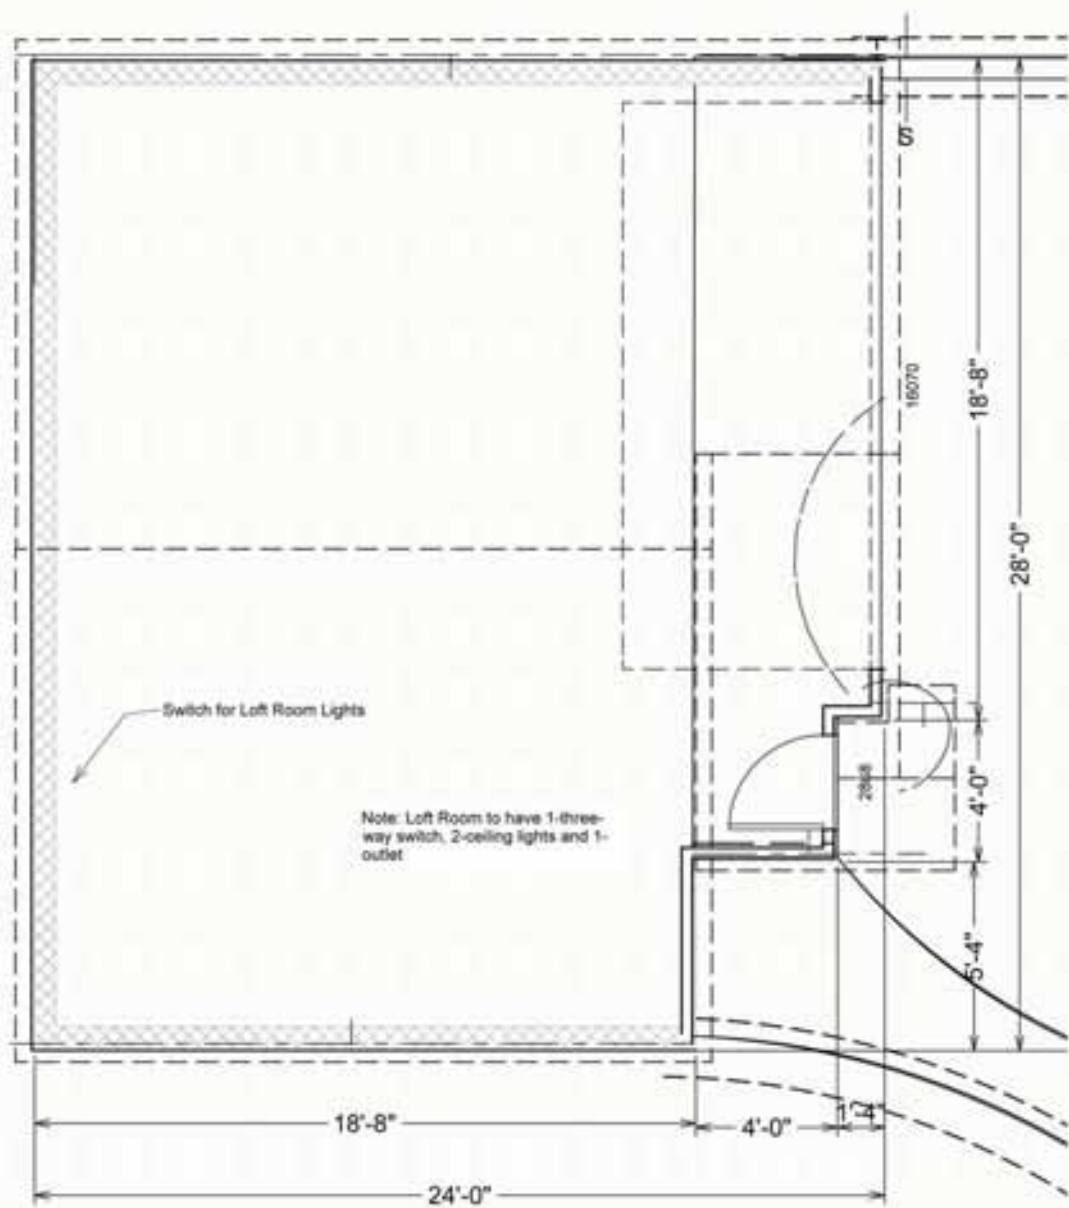


**GARAGE PLAN**  
SCALE: 1/4" = 1' 0"

**EAST ELEVATION**  
SCALE: 1/8" = 1' 0"




**NORTH ELEVATION**  
SCALE: 1/8" = 1' 0"

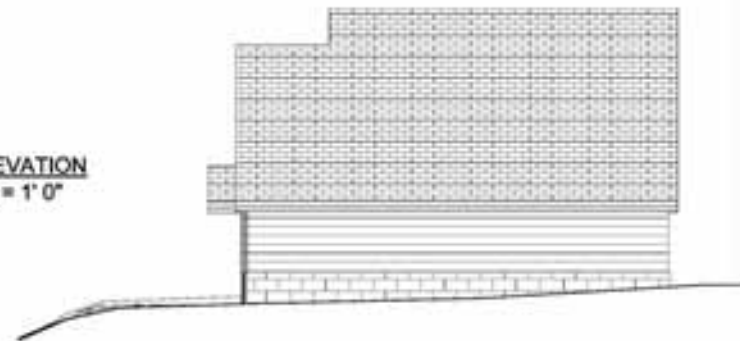


**WEST ELEVATION**  
SCALE: 1/8" = 1' 0"



**SOUTH ELEVATION**  
SCALE: 1/8" = 1' 0"

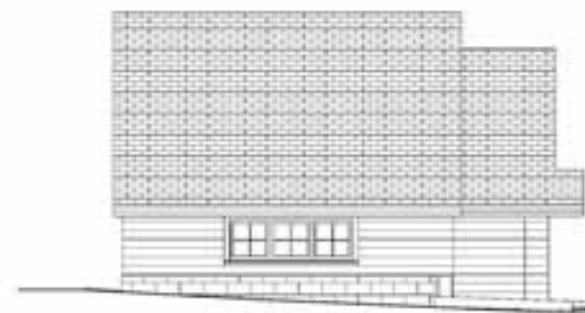

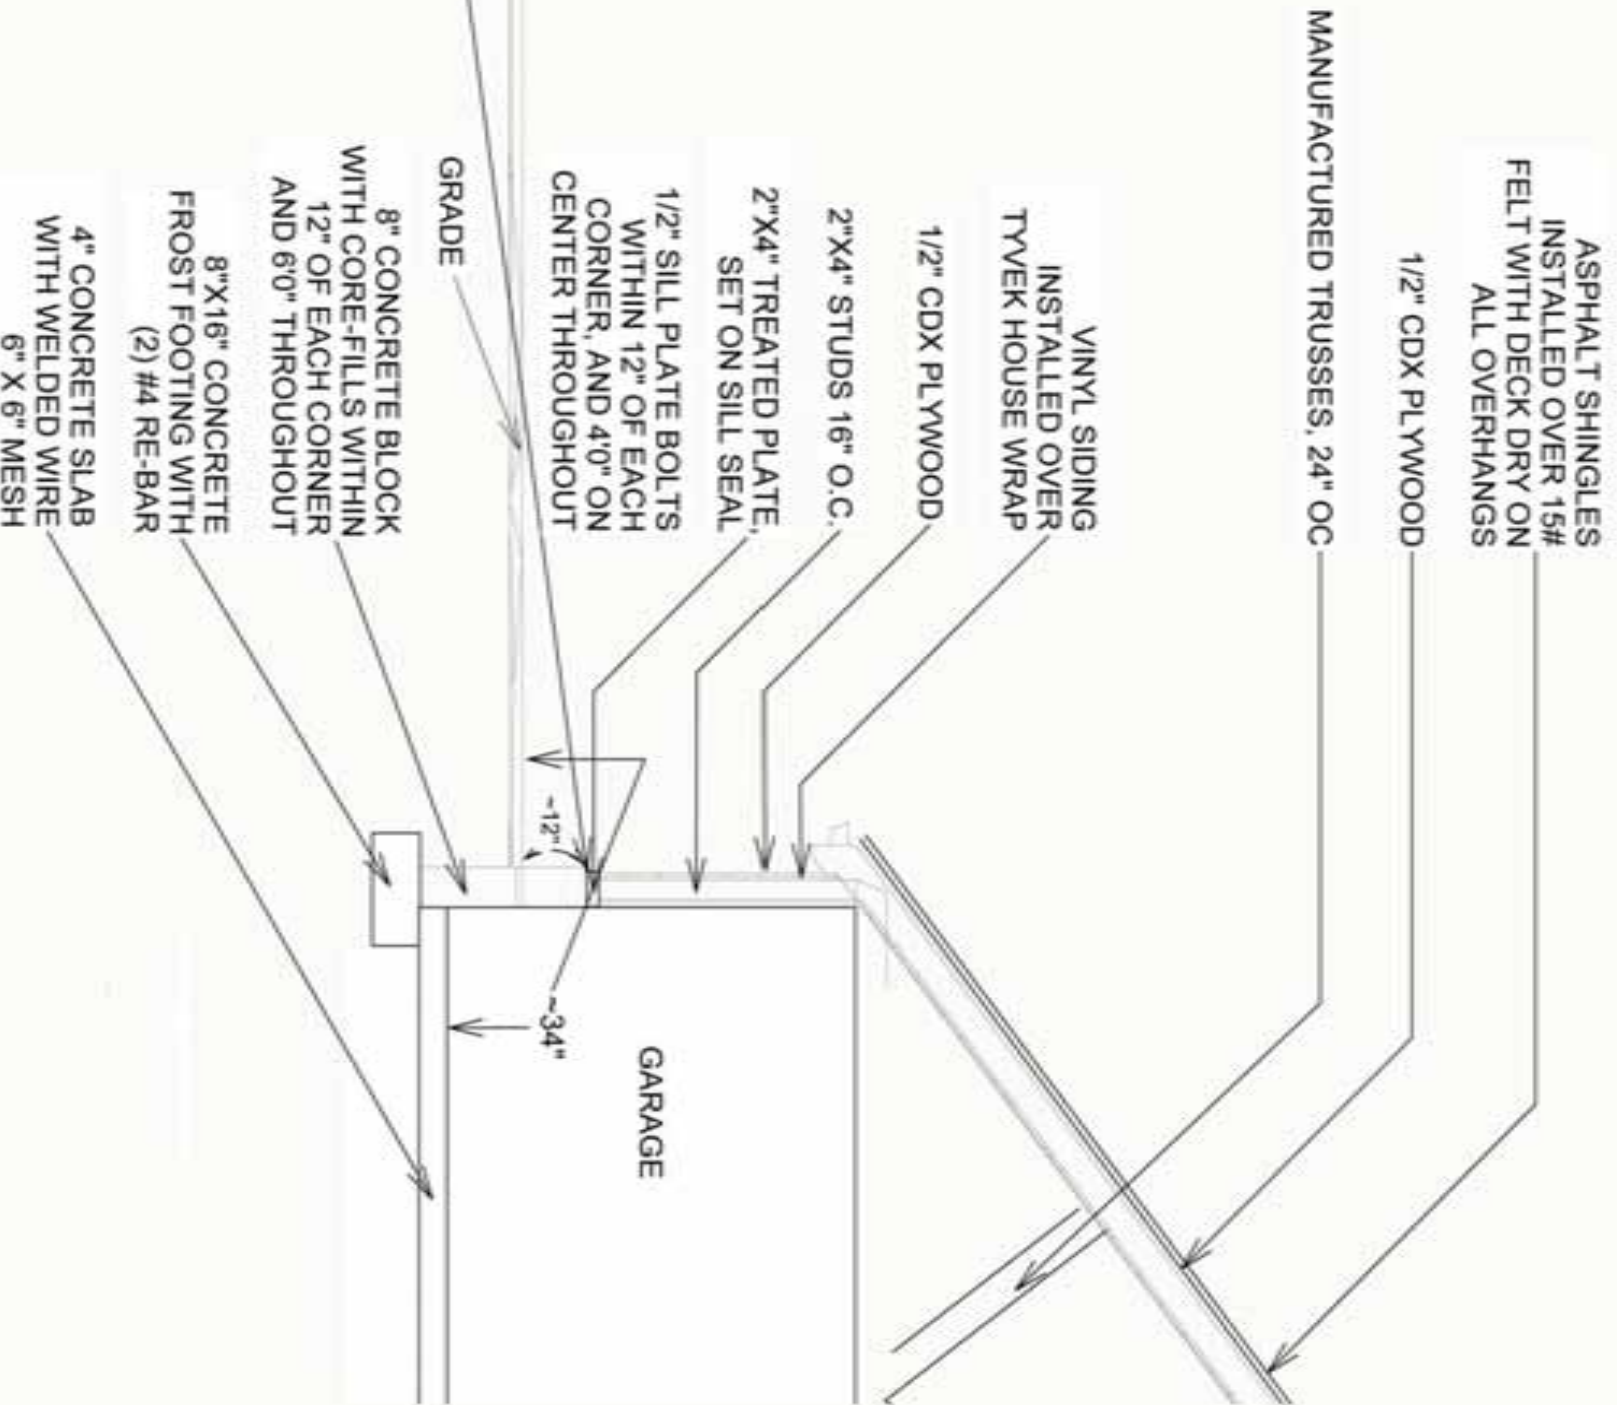

**GARAGE SECTION**

SCALE: 1/4" = 1' 0"

