



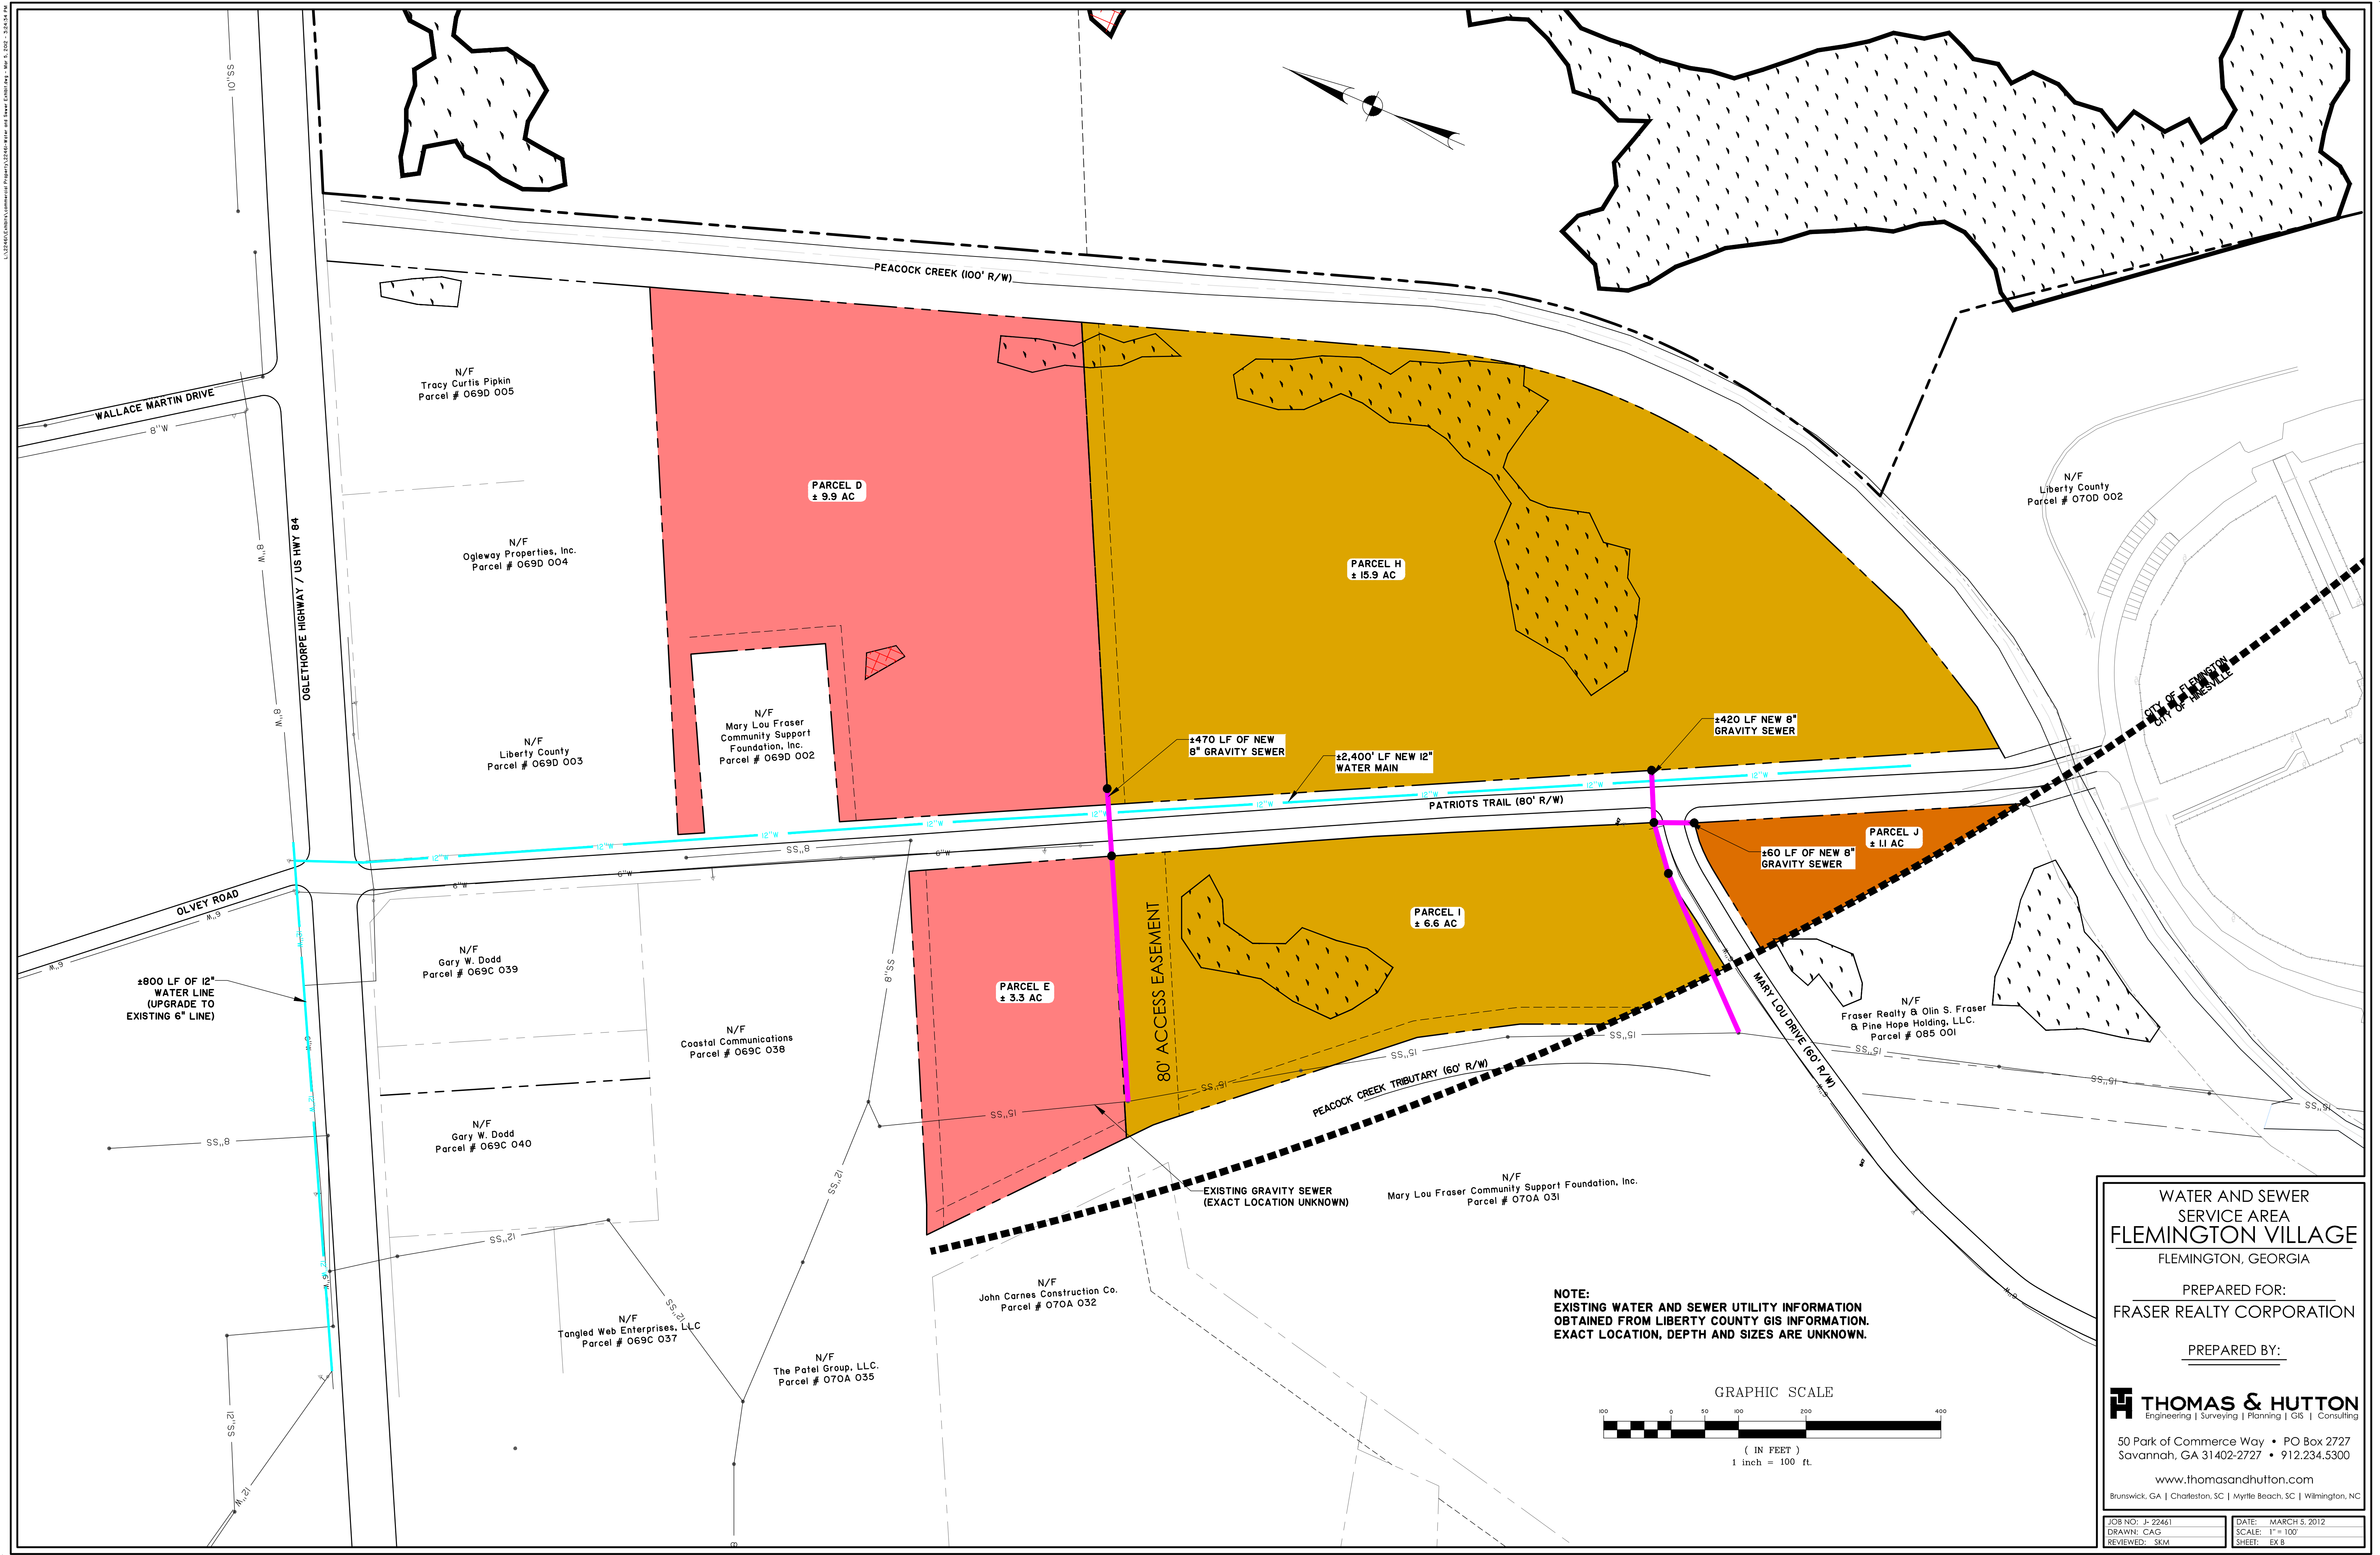

NOTE:
EXISTING WATER AND SEWER UTILITY INFORMATION
OBTAINED FROM LIBERTY COUNTY GIS INFORMATION.
EXACT LOCATION, DEPTH AND SIZES ARE UNKNOWN.

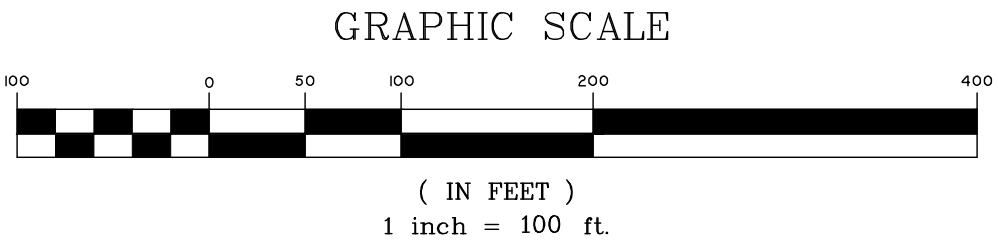

WATER AND SEWER
SERVICE AREA
FLEMINGTON VILLAGE
FLEMINGTON, GEORGIA

PREPARED FOR:
FRASER REALTY CORPORATION

PREPARED BY:



50 Park of Commerce Way • PO Box 2727
Savannah, GA 31402-2727 • 912.234.5300

www.thomasandhutton.com
Brunswick, GA | Charleston, SC | Myrtle Beach, SC | Wilmington, NC

JOB NO: J-22461	DATE: MARCH 5, 2012
DRAWN: CAG	SCALE: 1" = 100'
REVIEWED: SKM	SHEET: EX B